




Existing Front Elevation – Scale 1:50



Existing Side Elevation – Scale 1:50



Existing Rear Elevation – Scale 1:50

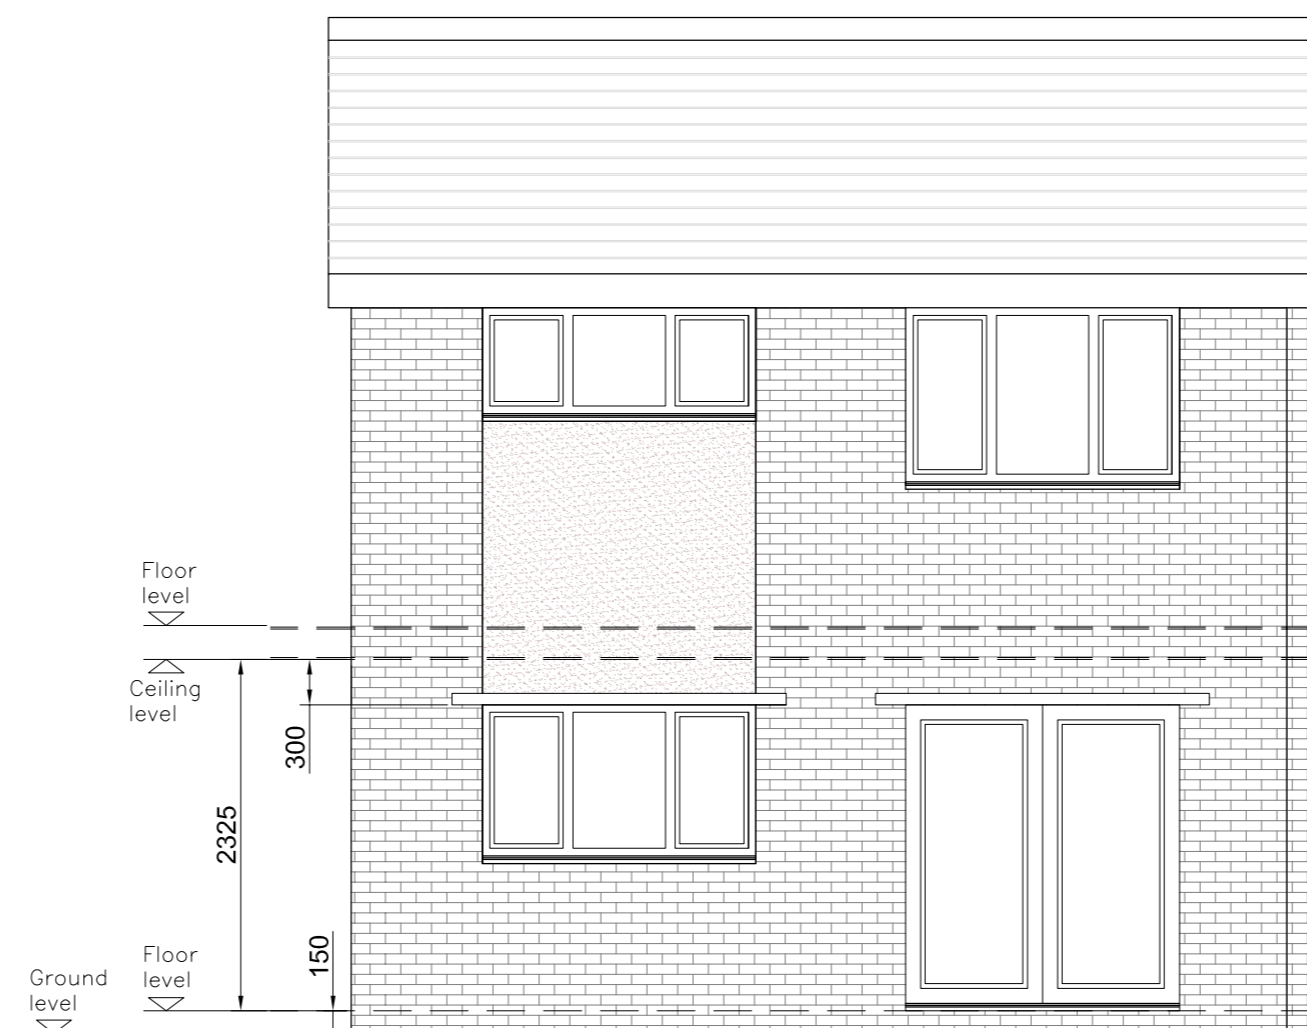

Existing Rear Elevation with conservatory removed – Scale 1:50

A	First Issue - Planning Submission	28/4/16
Rev	Status	Date
Mr and Mrs A Client		
10 Extension Way New Road Cams		
Demolition Of Existing Garage and Construction of Kitchen Extention And New Garage		
Existing Elevations		
DRG No	Issue	
2016-102	B	
Sheet size A2	Scale 1-50	