

- Key**
- Proposed road markings (White).
 - Proposed road markings (Yellow).
 - Proposed traffic sign and post location.
 - Proposed traffic sign to be mounted on existing lighting column.
 - Proposed X-Nal metal bollard or similar.
 - Proposed colour contrasting surfacing with silver chip surface material. (Refer to pavement construction information)
 - Carriageway to be re-laid with re-used concrete blocks.
 - Carriageway to be re-laid with new granite sets.
 - Proposed carriageway resurfacing. (Refer to pavement construction information)
 - Existing kerb to be retained, kerbs in poor condition to be replaced.
 - Existing kerb corner quadrants to be retained.
 - Proposed 300mm Granite kerb flush with carriageway level.
 - Proposed 300mm Granite transition kerb.
 - Proposed 300mm Granite kerb with 6mm kerb upstand.
 - Proposed 300mm Granite kerb with 25mm kerb upstand.
 - Proposed 300mm Granite kerb, upstand to match setting out information.
 - Proposed 150mm Granite kerb with 25mm kerb upstand.
 - Proposed 150mm Granite kerb flush with footway level.
 - Proposed kerb corner quadrants to be cut to the same dimensions as existing quadrants being retained.
 - Existing footway to be cleaned and spot repaired where flags are in poor condition.
 - Existing footway to be resurfaced with new Yorkstone slabs.
 - Existing footway to be resurfaced with reused Yorkstone slabs.
 - Existing loading and taxi bays to be resurfaced with new Yorkstone sets.
 - Existing vehicle crossover to be resurfaced with reused Yorkstone sets.
 - Existing vehicle crossover to be resurfaced with new Yorkstone sets.
 - Proposed new footway to be surfaced with new Yorkstone slabs.
 - Proposed new footway to be surfaced with reused Yorkstone slabs.
 - Proposed new parking, loading and taxi bays to be surfaced with new Yorkstone sets.
 - Proposed vehicle crossover to be surfaced with new Yorkstone sets.
 - Existing tactile paving to be retained and repaired if necessary.
 - Proposed buff coloured blister tactile paving.

REV	DATE	BY	DESCRIPTION	CHK	APP
P02	24/04/2023	JR	CLIENT COMMENTS ACTIONED	PFW	PFW
P01	05/04/2023	JR	FIRST ISSUE	PFW	PFW

DRAWING STATUS: **D2 - FOR TENDER**

2 Lansdowne Rd, Croydon, CR9 2ER, UK
T+ 44 (0) 208 263 2413
wsp.com

CLIENT: **Cambridgeshire County Council**

DESIGNER: **WSP**



SITE/PROJECT: **St Neots Future High Street Fund Detailed Design**

TITLE: **Market Square Proposed General Arrangement Sheet 4 of 5**

SCALE @ A1:	CHECKED:	APPROVED:
1: 250	PFW	PFW
PROJECT NO: 70095787	DESIGNED: JR	DATE: 24/04/2023
DRAWN: JR		

DRAWING NO: **70095787-WSP-SN-DR-CH-0104** REV: **P02**

- Notes**
1. Do not scale this drawing.
 2. All dimensions are in metres unless otherwise stated.
 3. This drawing should be printed in colour.
 4. This drawing is based on OS map as supplied by Cambridgeshire County Council (CCC) and topographical survey.
 5. This drawing shall be read in conjunction with all relevant scheme drawings and documents.

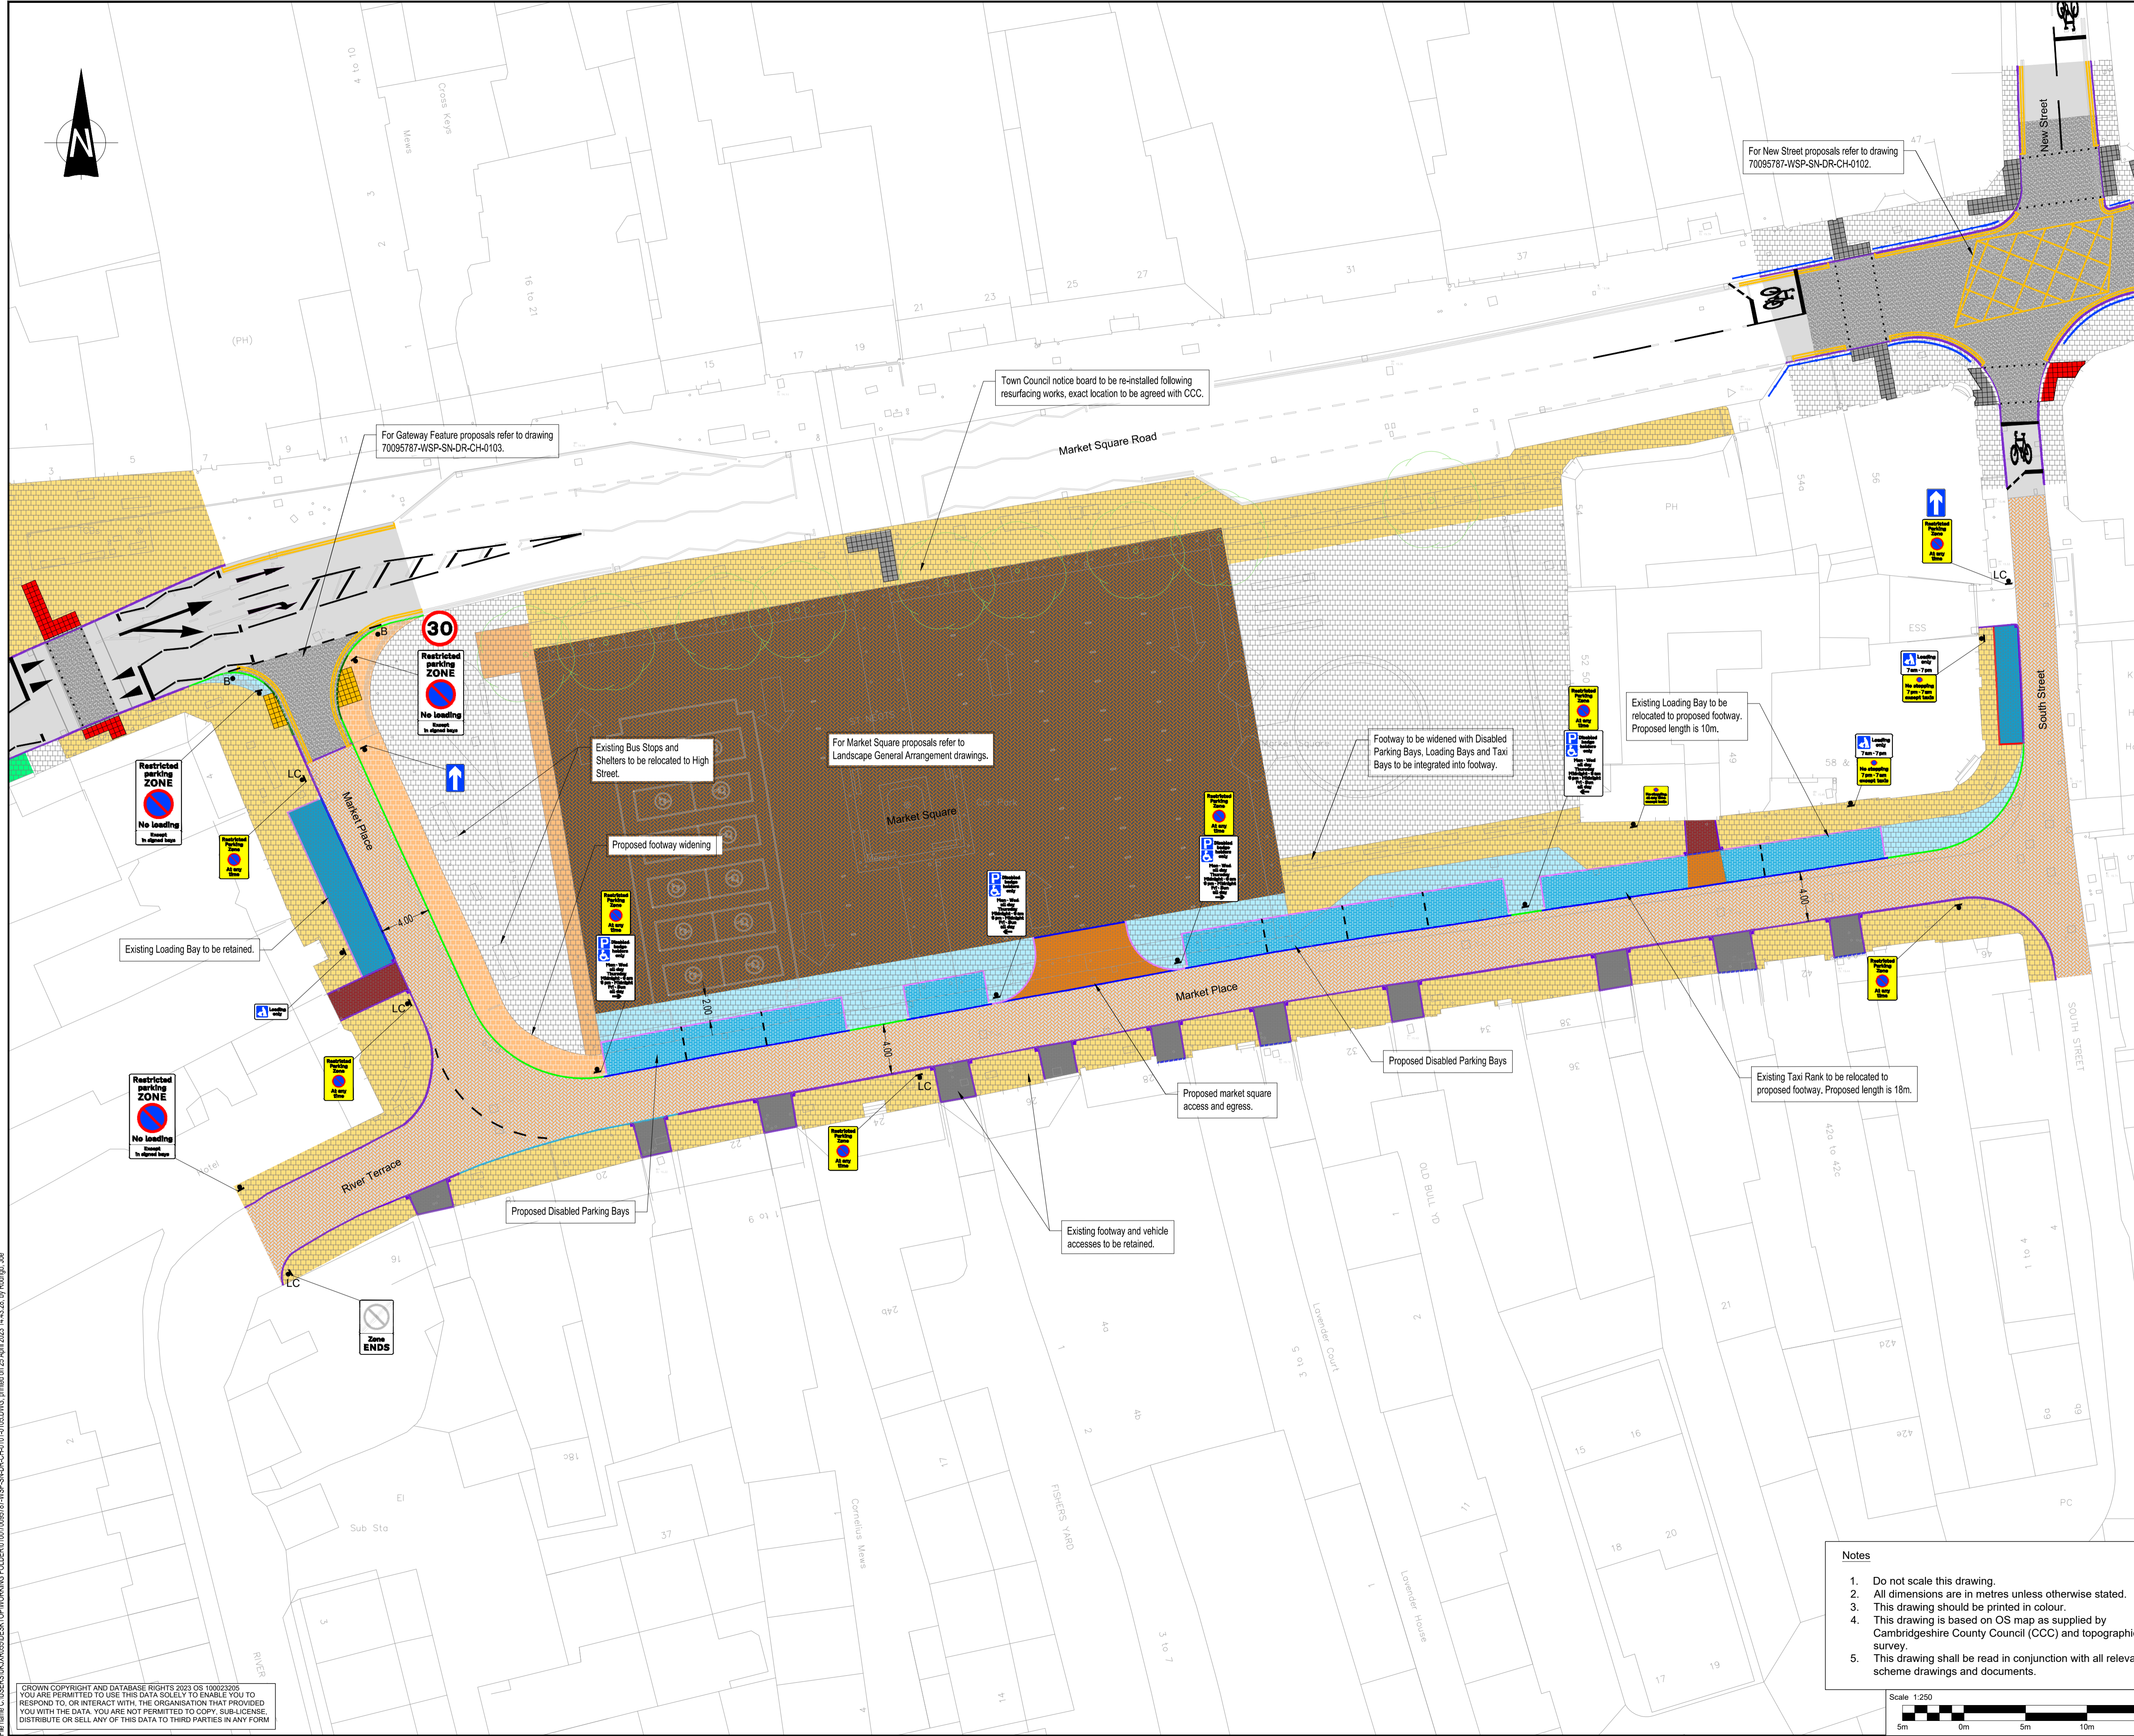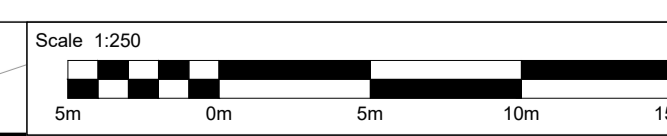

CROWN COPYRIGHT AND DATABASE RIGHTS 2023 OS 100023005
YOU ARE PERMITTED TO USE THIS DATA SOLELY TO ENABLE YOU TO RESPOND TO, OR INTERACT WITH, THE ORGANISATION THAT PROVIDED YOU WITH THE DATA. YOU ARE NOT PERMITTED TO COPY, SUB-LICENSE, DISTRIBUTE OR SELL ANY OF THIS DATA TO THIRD PARTIES IN ANY FORM

File name: C:\USERS\K\KOR\DESIGN\WORKING_FOLDER\0070095787-WSP-SN-DR-CH-0104\05.DWG, printed on 25 April 2023 14:43:28, by Reago, Joe