


DO NOT SCALE

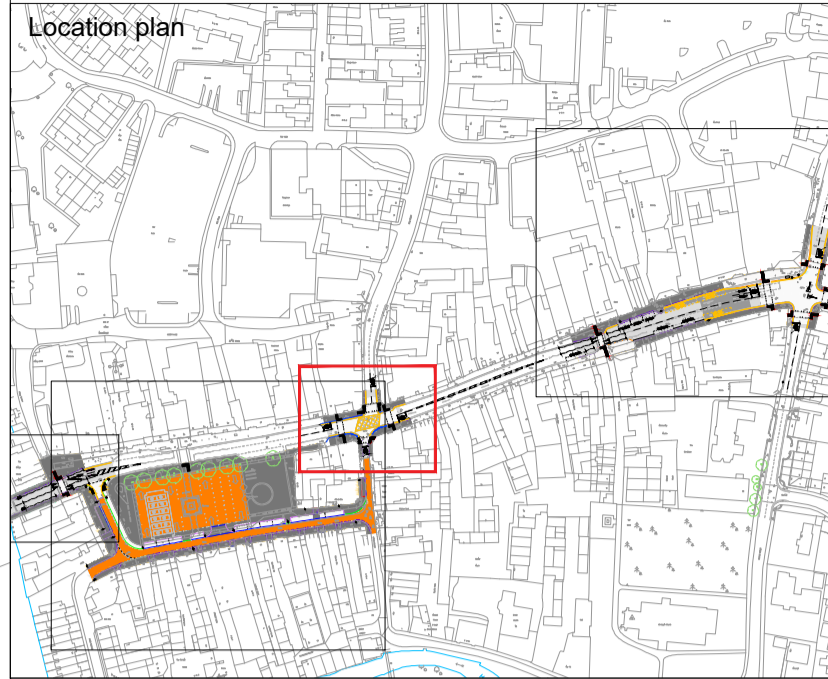

- Key**
- Proposed road markings (White).
  - Proposed road markings (Yellow).
  - Proposed colour contrasting surfacing with silver chip surface material. (Refer to pavement construction information)
  - Proposed carriageway resurfacing. (Refer to pavement construction information)
  - Carriageway to be re-laid with re-used concrete blocks.
  - Existing kerb to be retained, kerbs in poor condition to be replaced.
  - Existing footway to be cleaned and spot repaired where flags are in poor condition.
  - Existing footway to be resurfaced with new Yorkstone slabs.
  - Existing tactile paving to be retained and repaired if necessary.
  - Proposed red blister tactile paving. Ballotini blocks to be installed at the carriageway facing edge of paving as per CCC standard detail drawing S2\_P5\_2.
  - Existing guard rail to be cleaned and painted to match existing.

- Notes**
1. Do not scale this drawing.
  2. All dimensions are in metres unless otherwise stated.
  3. This drawing should be printed in colour.
  4. This drawing is based on OS map as supplied by Cambridgeshire County Council (CCC) and topographical survey.
  5. This drawing shall be read in conjunction with all relevant scheme drawings and documents.

REV	DATE	BY	DESCRIPTION	CHK	APP
P02	24/04/2023	JR	CLIENT COMMENTS ACTIONED	PFW	PFW
P01	05/04/2023	JR	FIRST ISSUE	PFW	PFW

DRAWING STATUS: **D2 - FOR TENDER**



2 Lansdowne Rd, Croydon, CR9 2ER, UK  
T +44 (0) 208 263 2413  
wsp.com

CLIENT: Cambridgeshire County Council

DESIGNER: WSP



SITE/PROJECT: St Neots Future High Street Fund Detailed Design

TITLE: High Street - New Street Proposed General Arrangement Sheet 2 of 5

SCALE @ A1: 1:100	CHECKED: PFW	APPROVED: PFW
PROJECT NO: 70095787	DESIGNED: JR	DRAWN: JR
		DATE: 24/04/2023

DRAWING NO: 70095787-WSP-SN-DR-CH-0102 REV: P02

© WSP UK Ltd

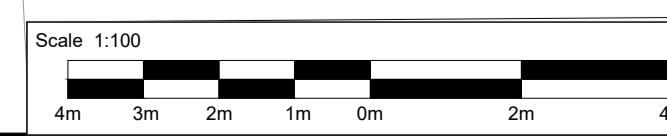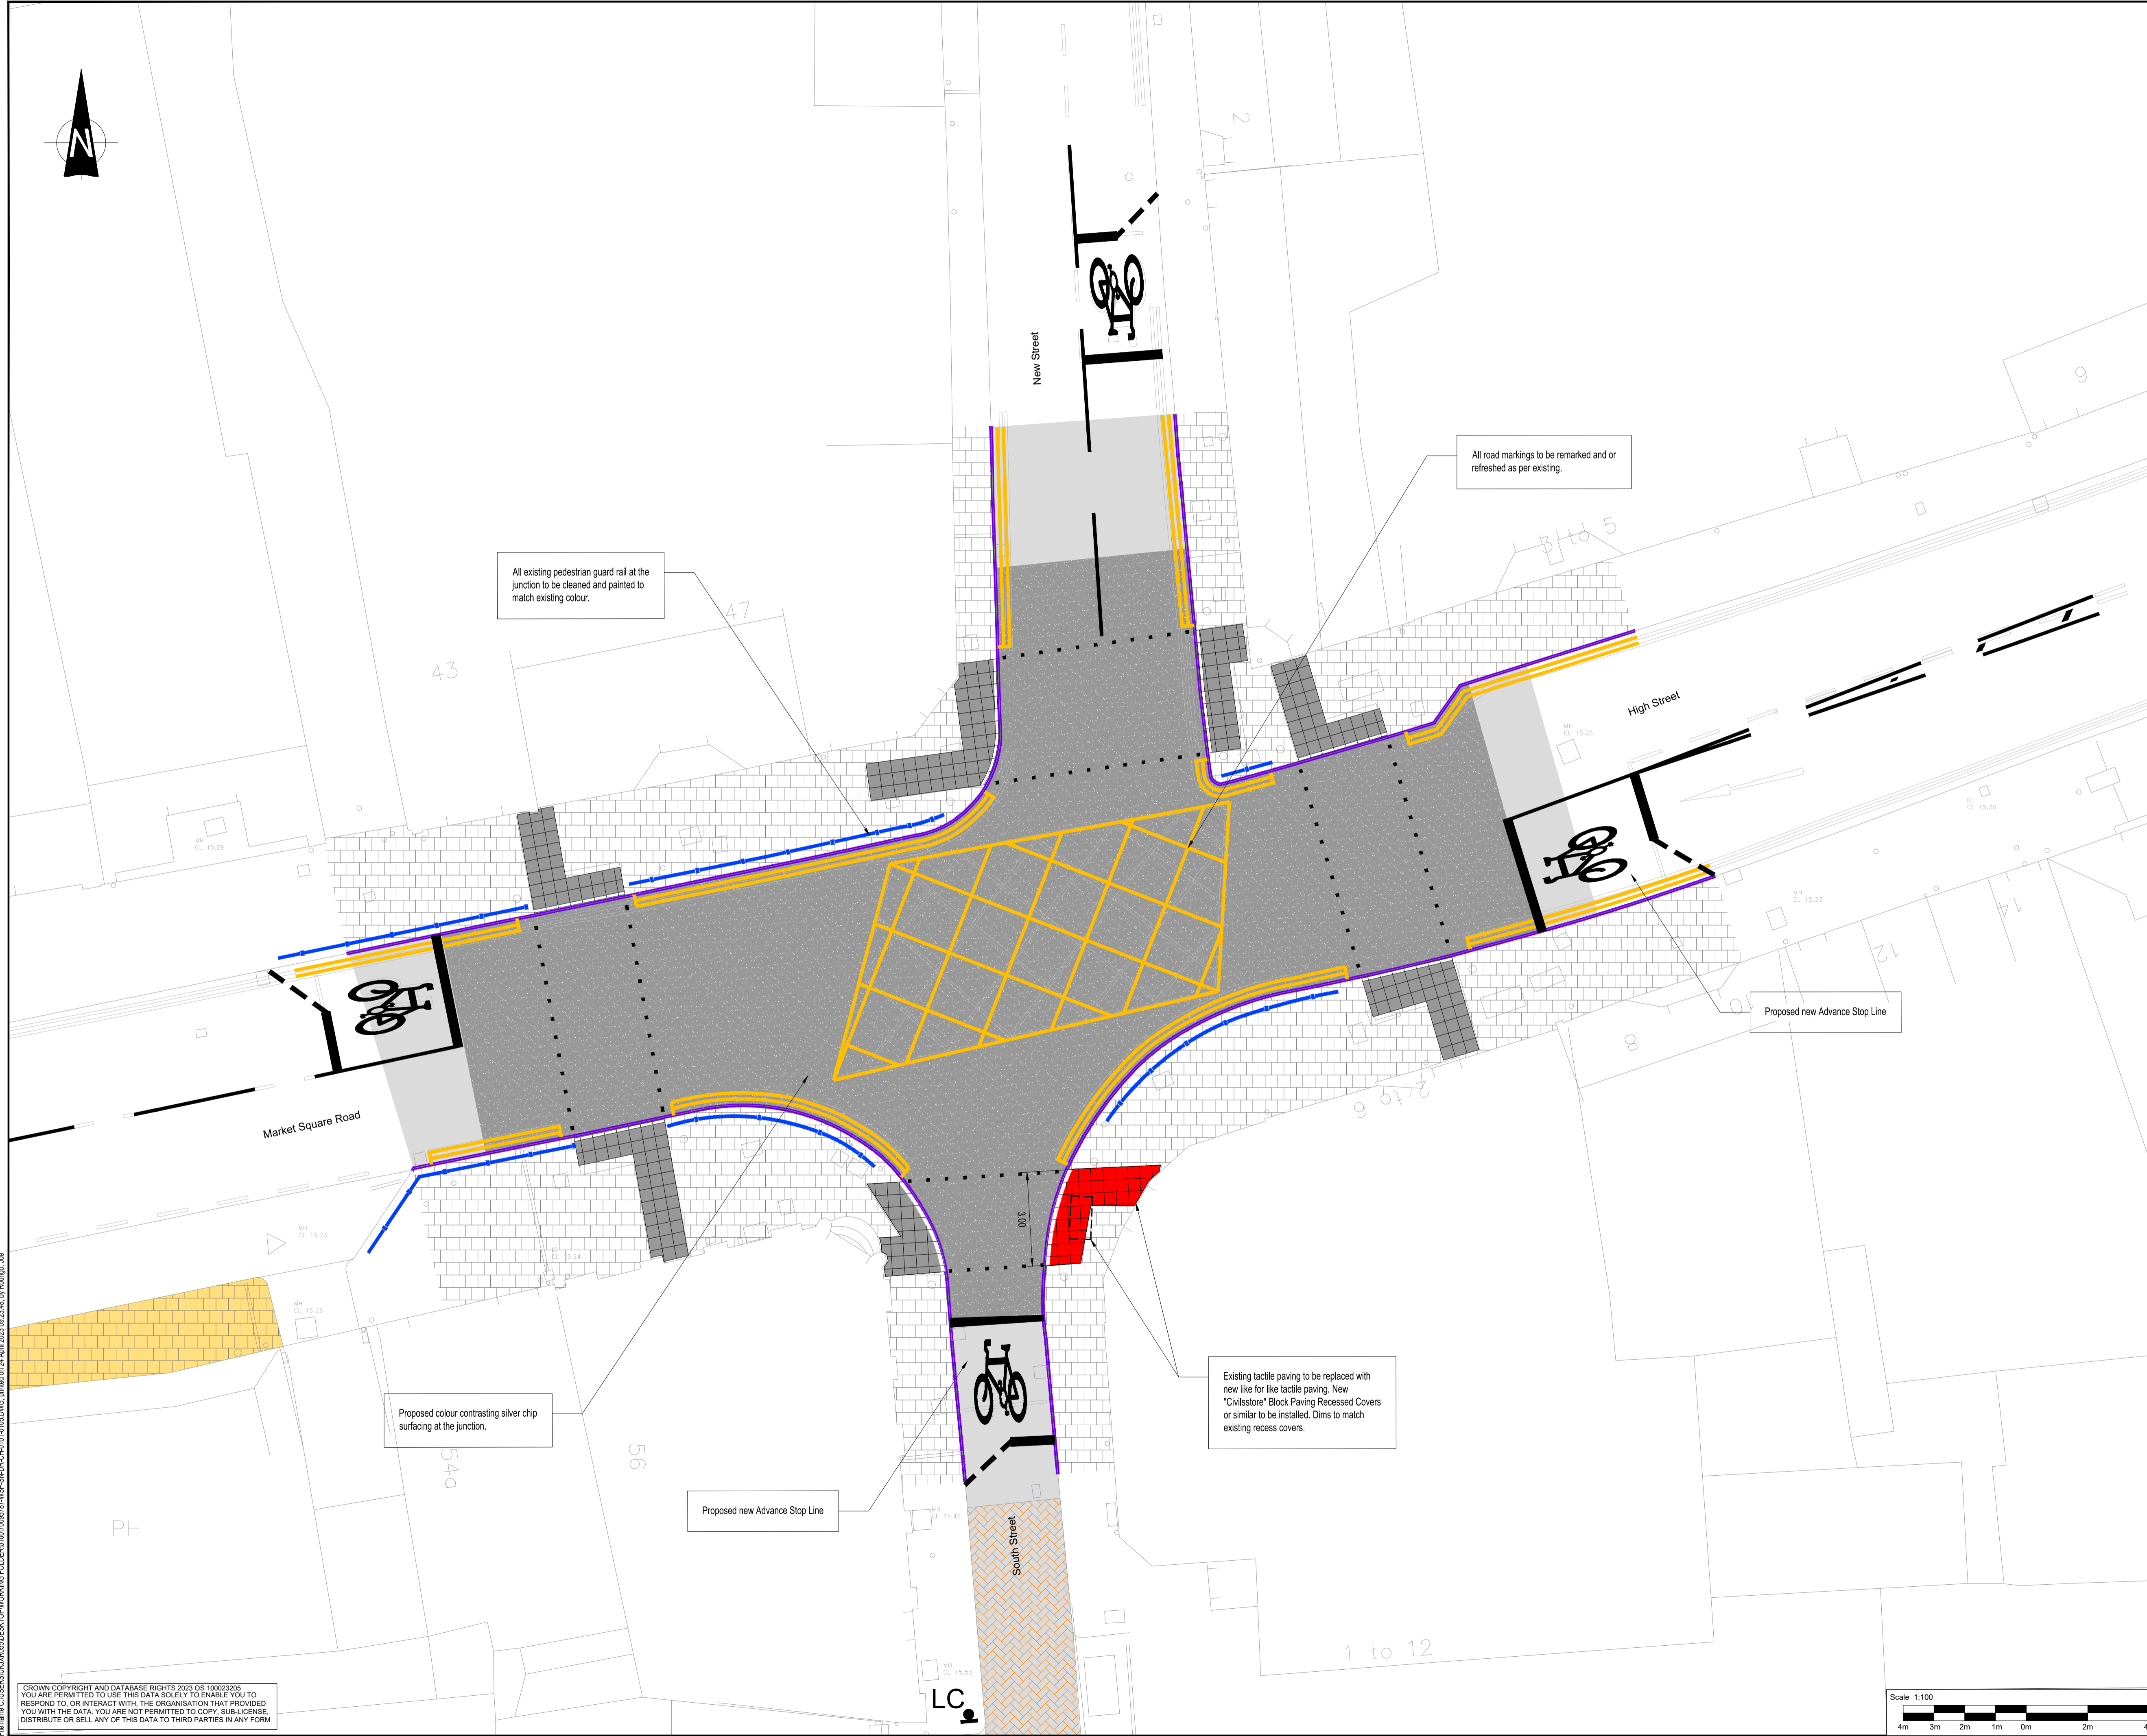

CROWN COPYRIGHT AND DATABASE RIGHTS 2023 OS 100023005  
 YOU ARE PERMITTED TO USE THIS DATA SOLELY TO ENABLE YOU TO  
 RESPOND TO, OR INTERACT WITH, THE ORGANISATION THAT PROVIDED  
 YOU WITH THE DATA. YOU ARE NOT PERMITTED TO COPY, SUB-LICENSE,  
 DISTRIBUTE OR SELL ANY OF THIS DATA TO THIRD PARTIES IN ANY FORM