


DO NOT SCALE

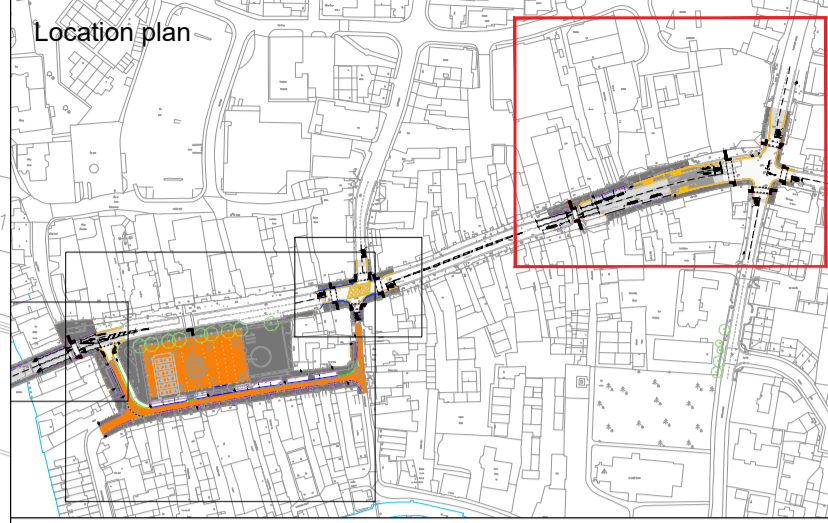

- Key**
- Proposed road markings (White).
 - Proposed road markings (Yellow).
 - Proposed traffic sign and post location.
 - LC Proposed traffic sign to be mounted on existing lighting column.
 - B Proposed X-Nal metal bollard or similar.
 - Proposed colour contrasting surfacing with silver chip surface material. (Refer to pavement construction information)
 - Proposed carriageway resurfacing. (Refer to pavement construction information)
 - Existing kerb to be retained, kerbs in poor condition to be replaced.
 - Proposed 150mm Granite dropped kerb flush with carriageway level.
 - Proposed 150mm Granite transition kerb.
 - Proposed 150mm pre-cast concrete kerb, upstand to match setting out information.
 - Existing footway to be cleaned and spot repaired where flags are in poor condition.
 - Existing footway to be resurfaced with new precast conservation slabs to match existing.
 - Existing footway to be resurfaced with new Asphalt paving.
 - Proposed new footway to be surfaced with new Asphalt paving.
 - Proposed new footway to be surfaced with new precast conservation slabs.
 - Proposed red blister tactile paving. Ballotini blocks to be installed at the carriageway facing edge of paving as per CCC standard detail drawing S2_P5_2.

- Notes**
- Do not scale this drawing.
 - All dimensions are in metres unless otherwise stated.
 - This drawing should be printed in colour.
 - This drawing is based on OS map as supplied by Cambridgeshire County Council (CCC) and topographical survey.
 - This drawing shall be read in conjunction with all relevant scheme drawings and documents.

REV	DATE	BY	DESCRIPTION	CHK	APP
P02	24/04/2023	JR	CLIENT COMMENTS ACTIONED	PFW	PFW
P01	05/04/2023	JR	FIRST ISSUE	PFW	PFW

DRAWING STATUS: D2 - FOR TENDER

2 Lansdowne Rd, Croydon, CR9 2ER, UK
T+44 (0) 208 263 2413
wsp.com

CLIENT: Cambridgeshire County Council

DESIGNER: WSP

SITE/PROJECT: St Neots Future High Street Fund Detailed Design


TITLE: High Street - Huntington Street Proposed General Arrangement Sheet 1 of 5

SCALE @ AT:	CHECKED:	APPROVED:
1: 250	PFW	PFW

PROJECT NO:	DESIGNED:	DRAWN:	DATE:
70095787	JR	JR	24/04/2023

DRAWING NO:	REV:
70095787-WSP-SN-DR-CH-0101	P02

© WSP UK Ltd

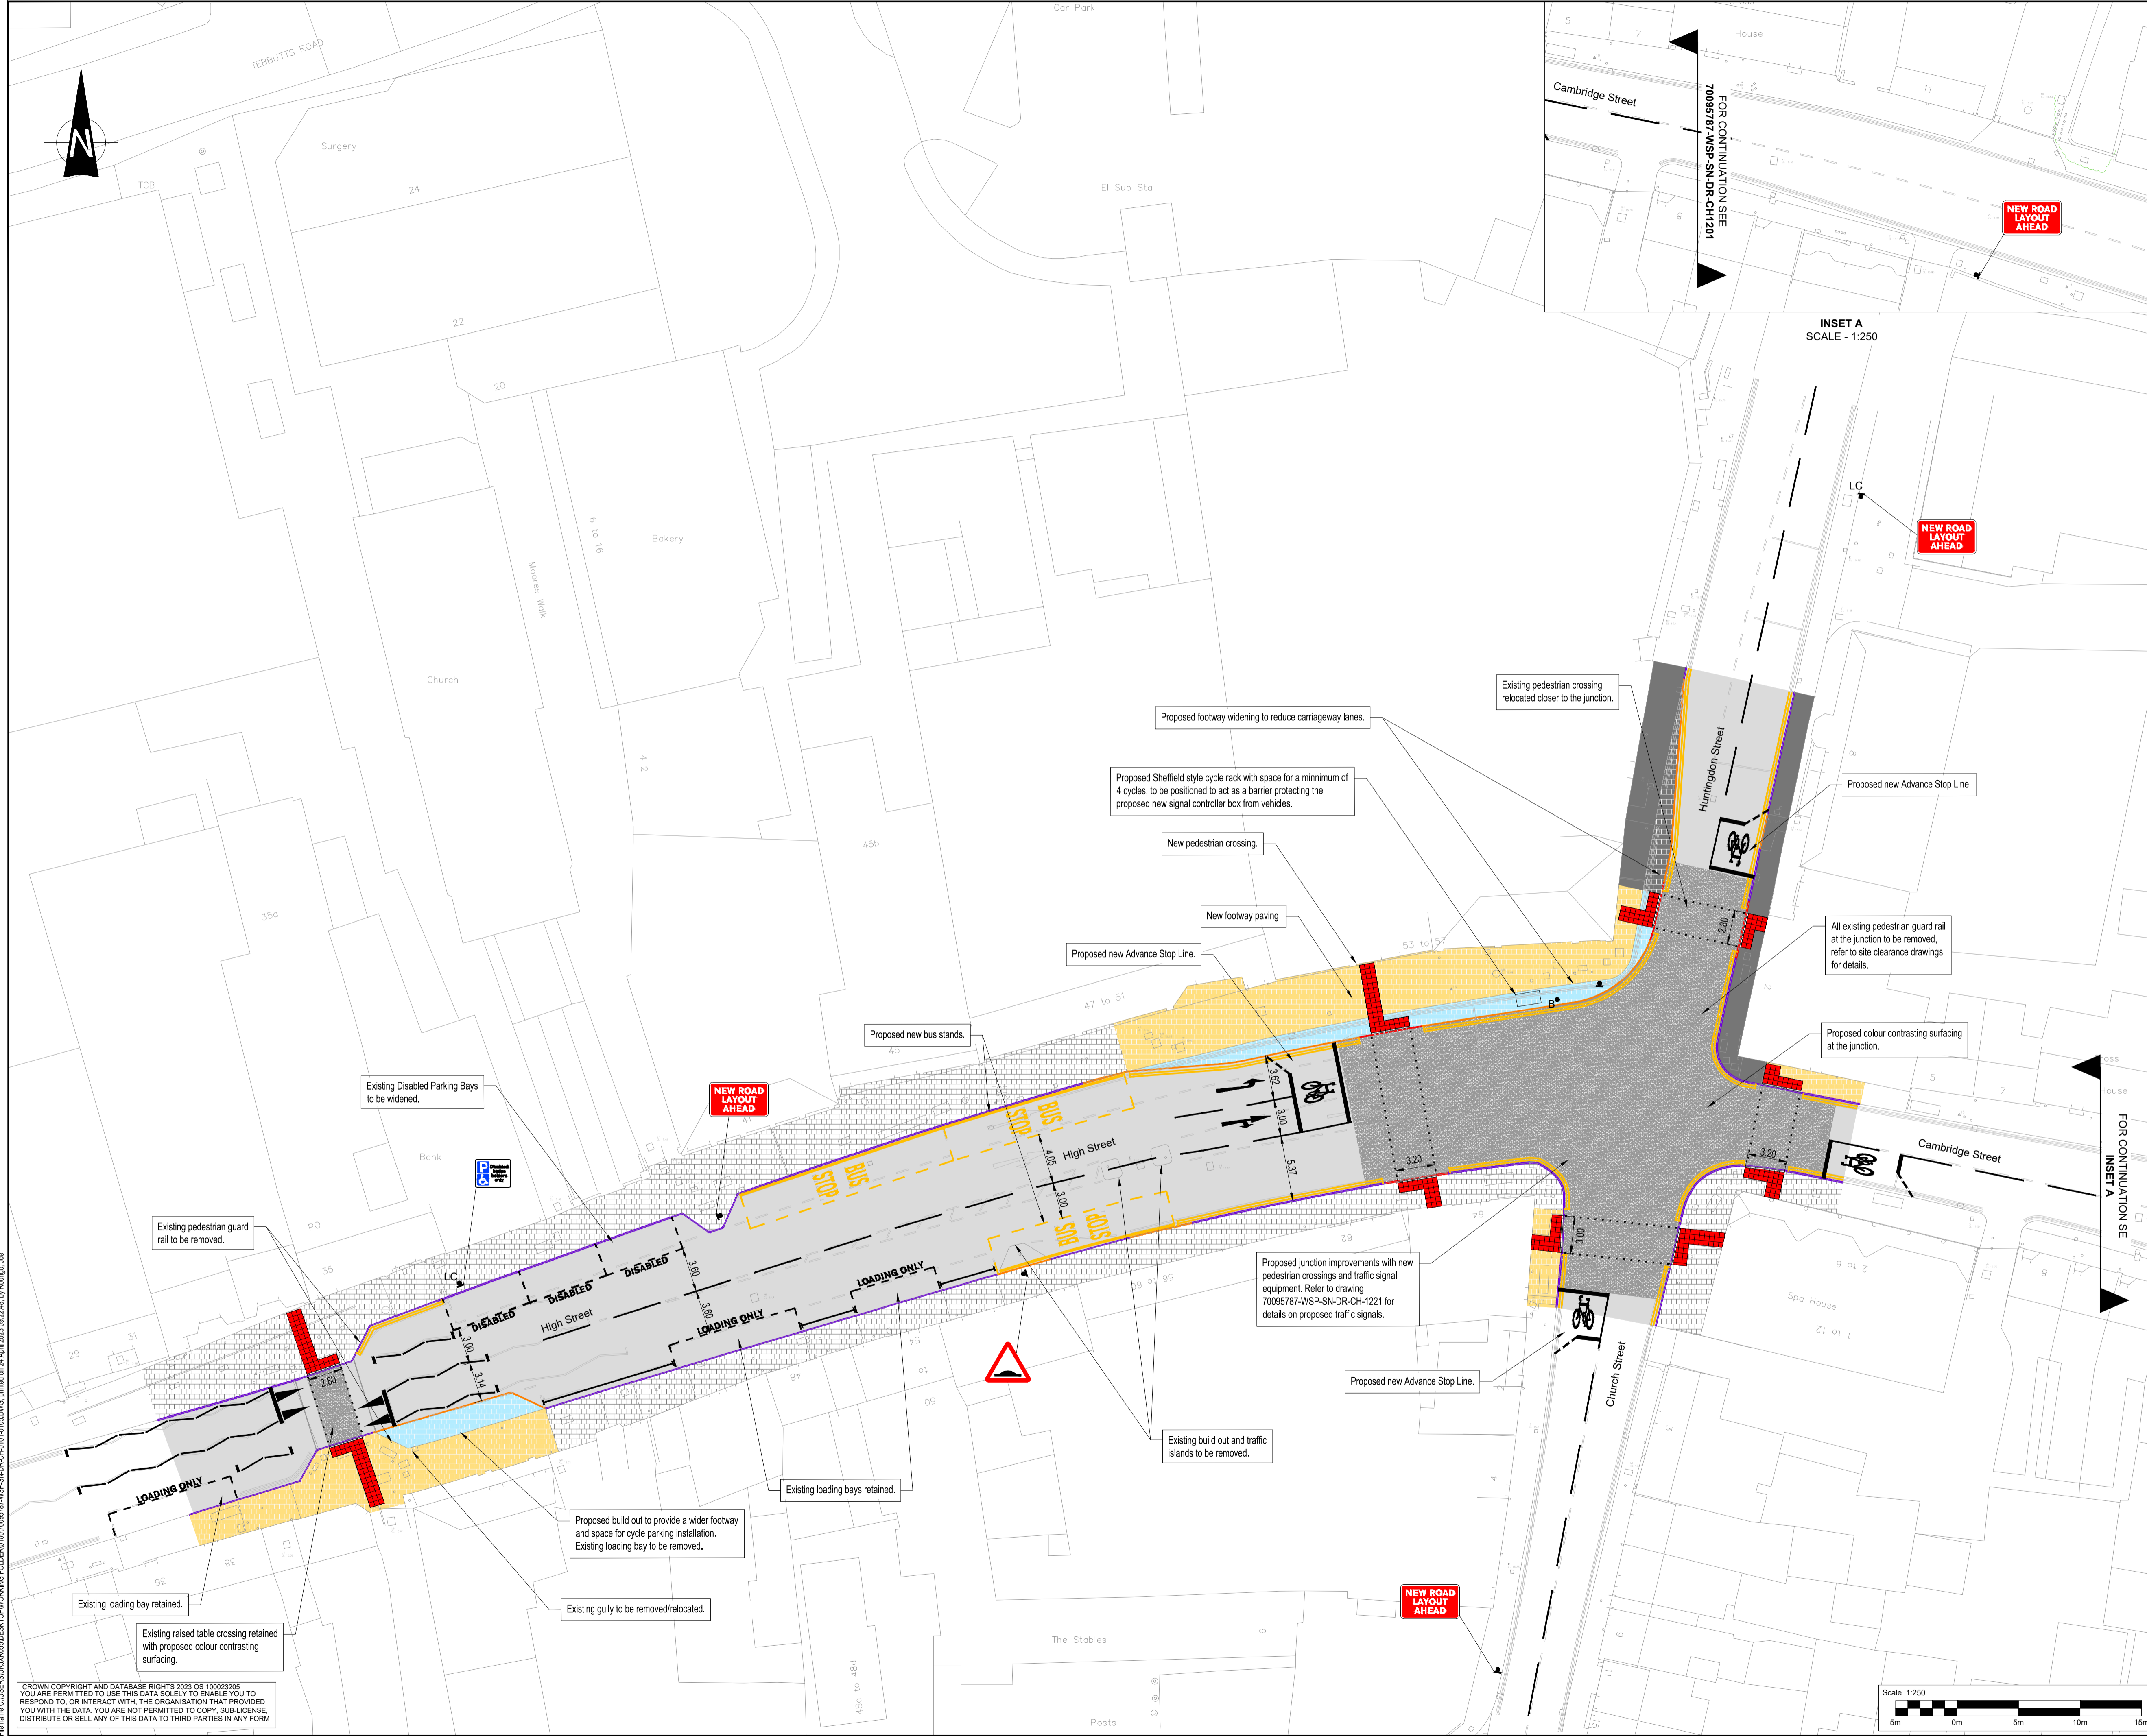

File name: C:\Users\K\OneDrive\WORKING FILES\70095787-WSP-SN-DR-CH-0101\05.DWG, issued on 24 April 2023 09:22:48, by: r02023_joe

CROWN COPYRIGHT AND DATABASE RIGHTS 2023 OS 100023005 YOU ARE PERMITTED TO USE THIS DATA SOLELY TO ENABLE YOU TO RESPOND TO, OR INTERACT WITH, THE ORGANISATION THAT PROVIDED YOU WITH THE DATA. YOU ARE NOT PERMITTED TO COPY, SUB-LICENSE, DISTRIBUTE OR SELL ANY OF THIS DATA TO THIRD PARTIES IN ANY FORM